



01 FLOOR PLAN

1/16" = 1'-0"

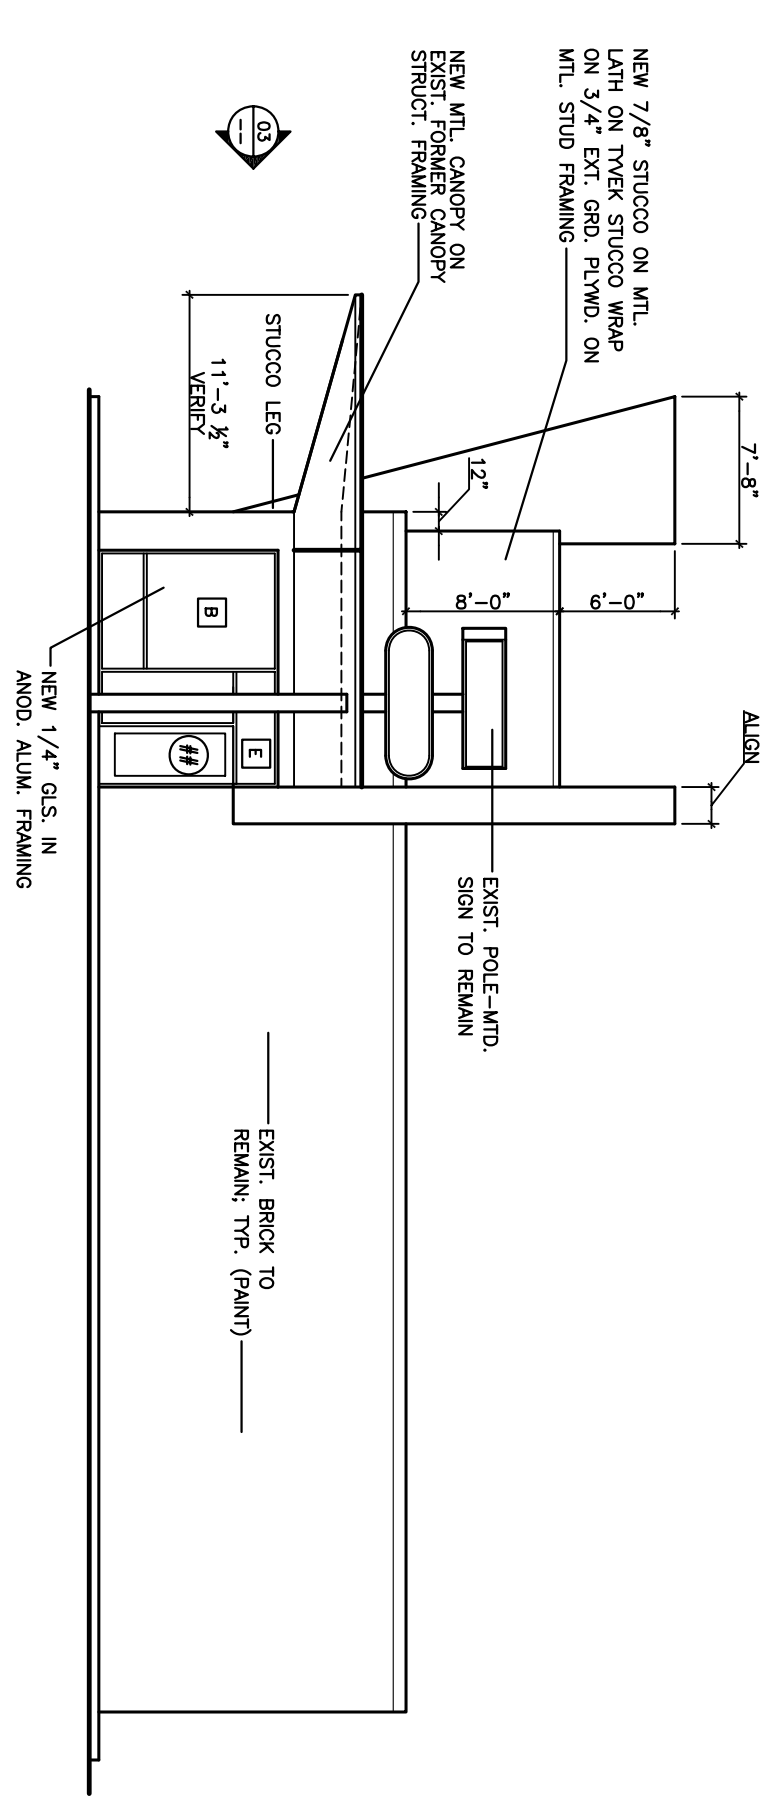


02 WEST ELEVATION

1/8" = 1'-0"

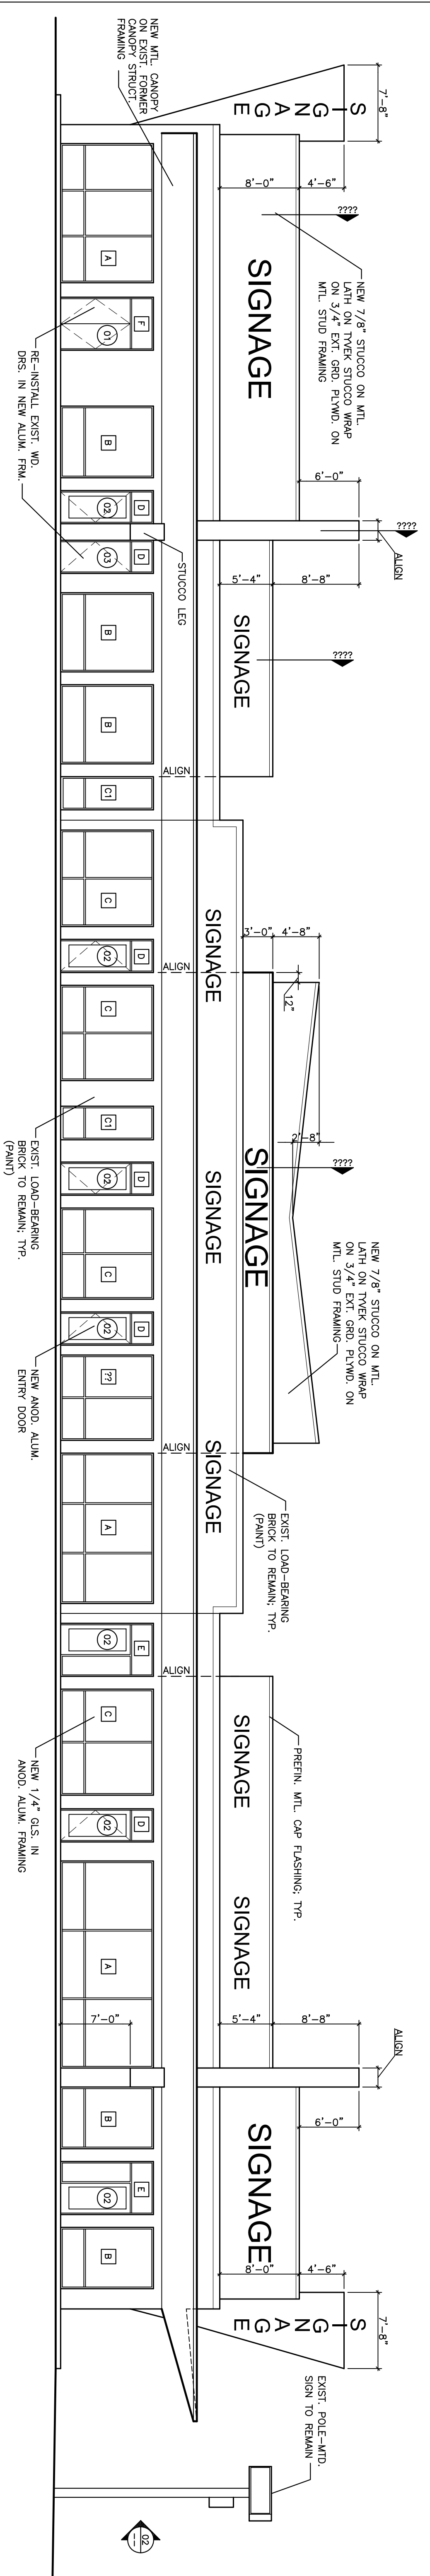


03 NORTH ELEVATION

1/8" = 1'-0"

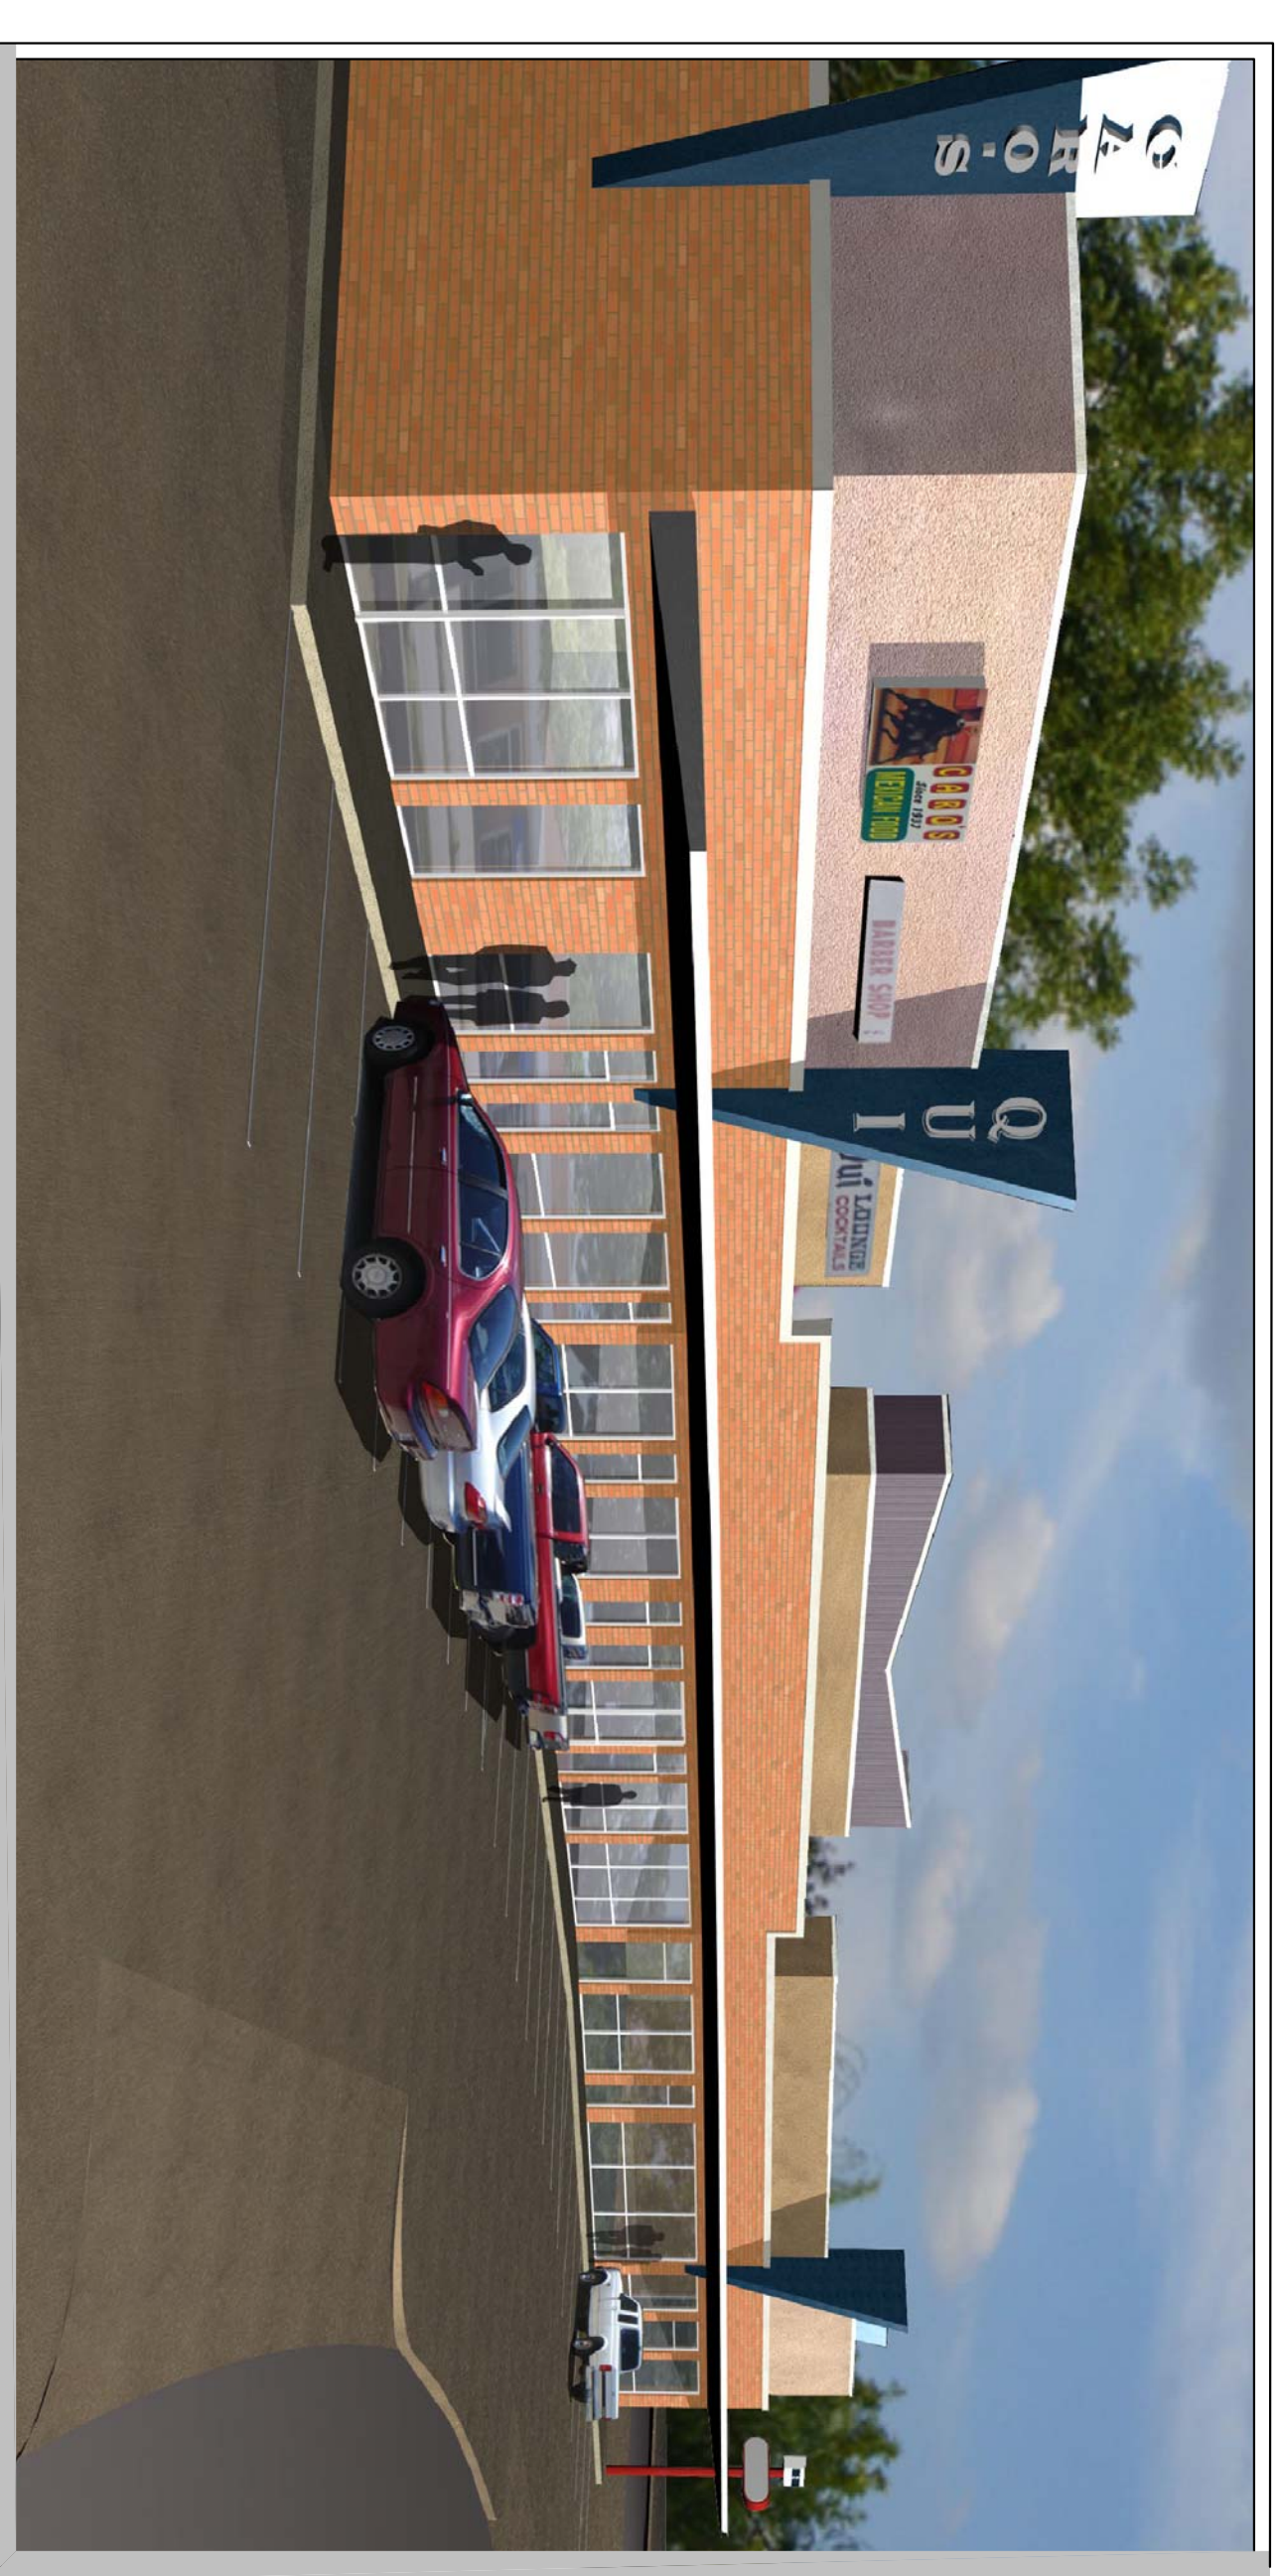

04 EAST PERSPECTIVE

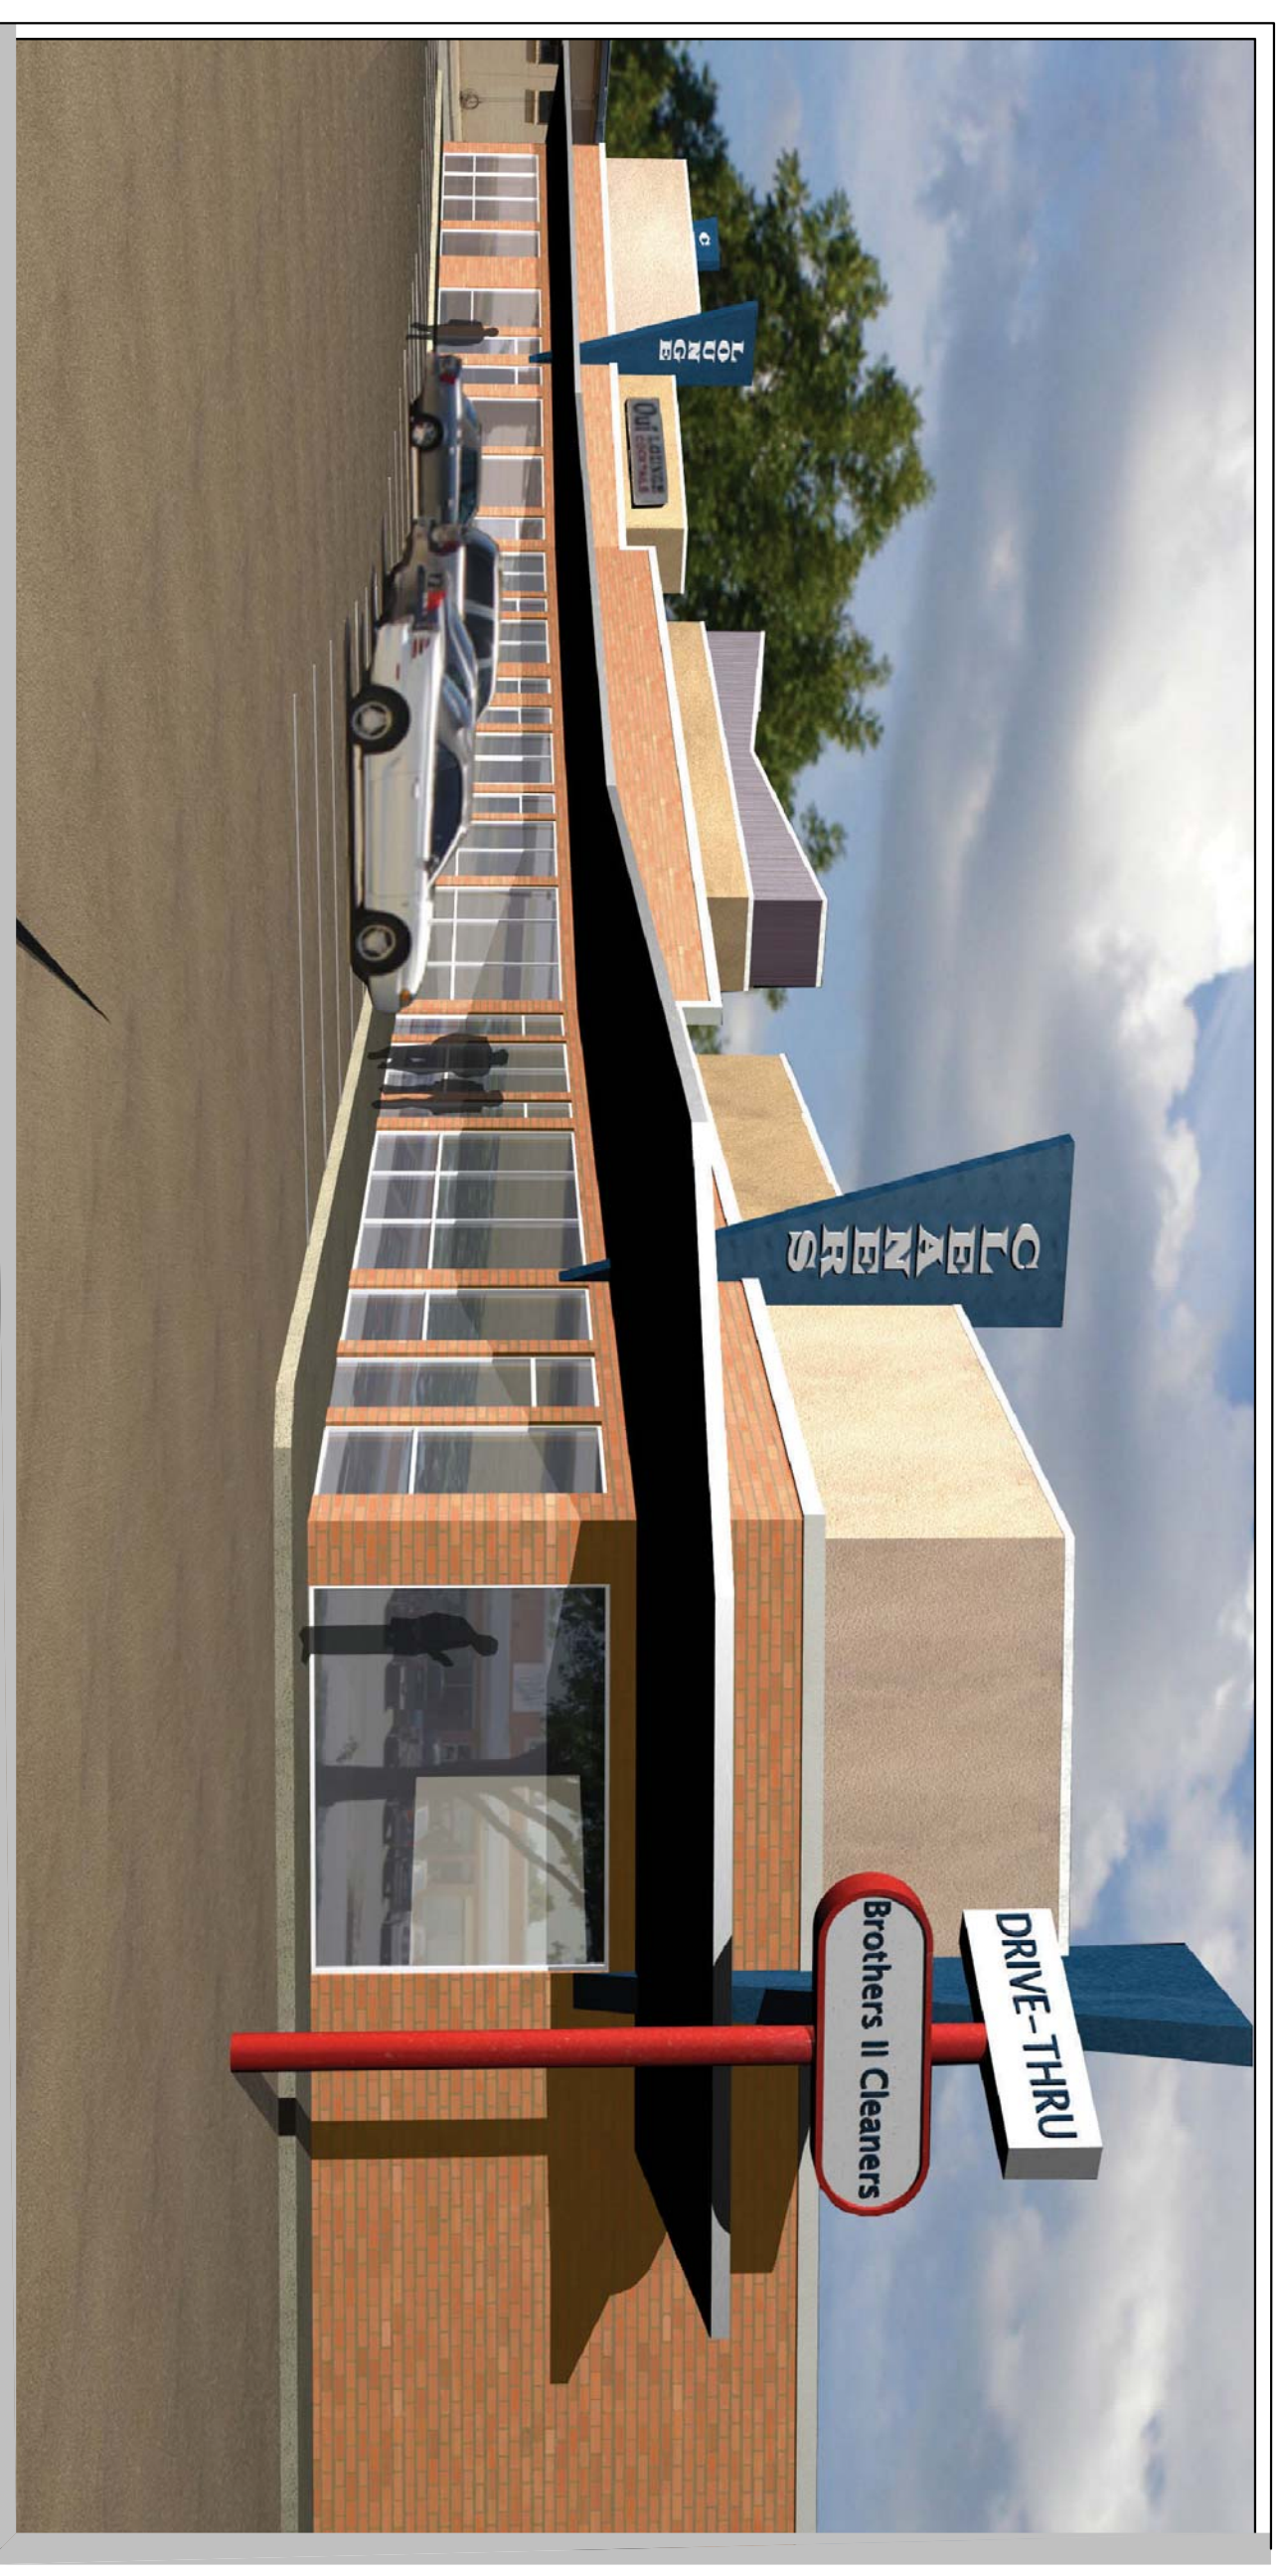

05 WEST PERSPECTIVE